


GROUND FLOOR PLAN  
AS PROPOSED (1:100)

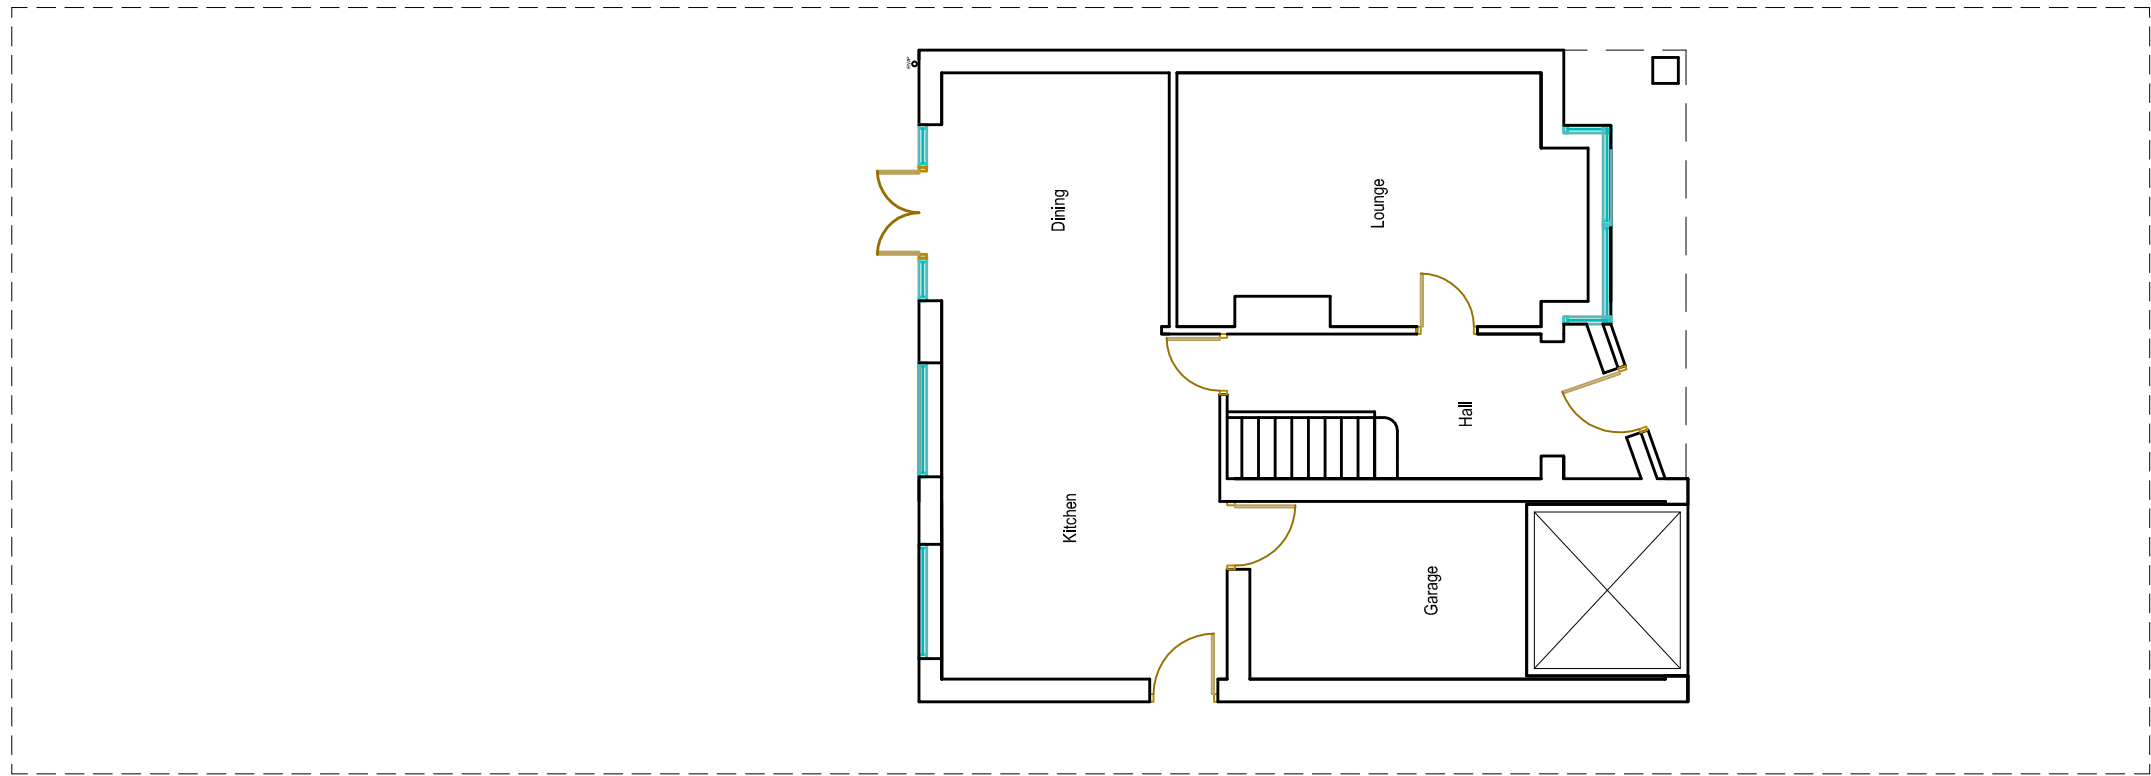

GROUND FLOOR PLAN  
AS EXISTING (1:100)

**Extension Design  
Plans**  
**Architectural Services**

T: 07547 498861  
www.extension-design-plans.co.uk

CLIENT:	Sample	PROJECT:	Conservatory Planning Permission		
ADDRESS:	Address	DWG NUMBER:	000 - 1	REVISION:	A
Town:	Town	PURPOSE:	Planning Permission		
City:	City				
Postcode:	Postcode				

DATE: Date 08

A3 Plot 1/100 Scale  
0 1000mm