




To Soak-Away.

To Soak-Away.

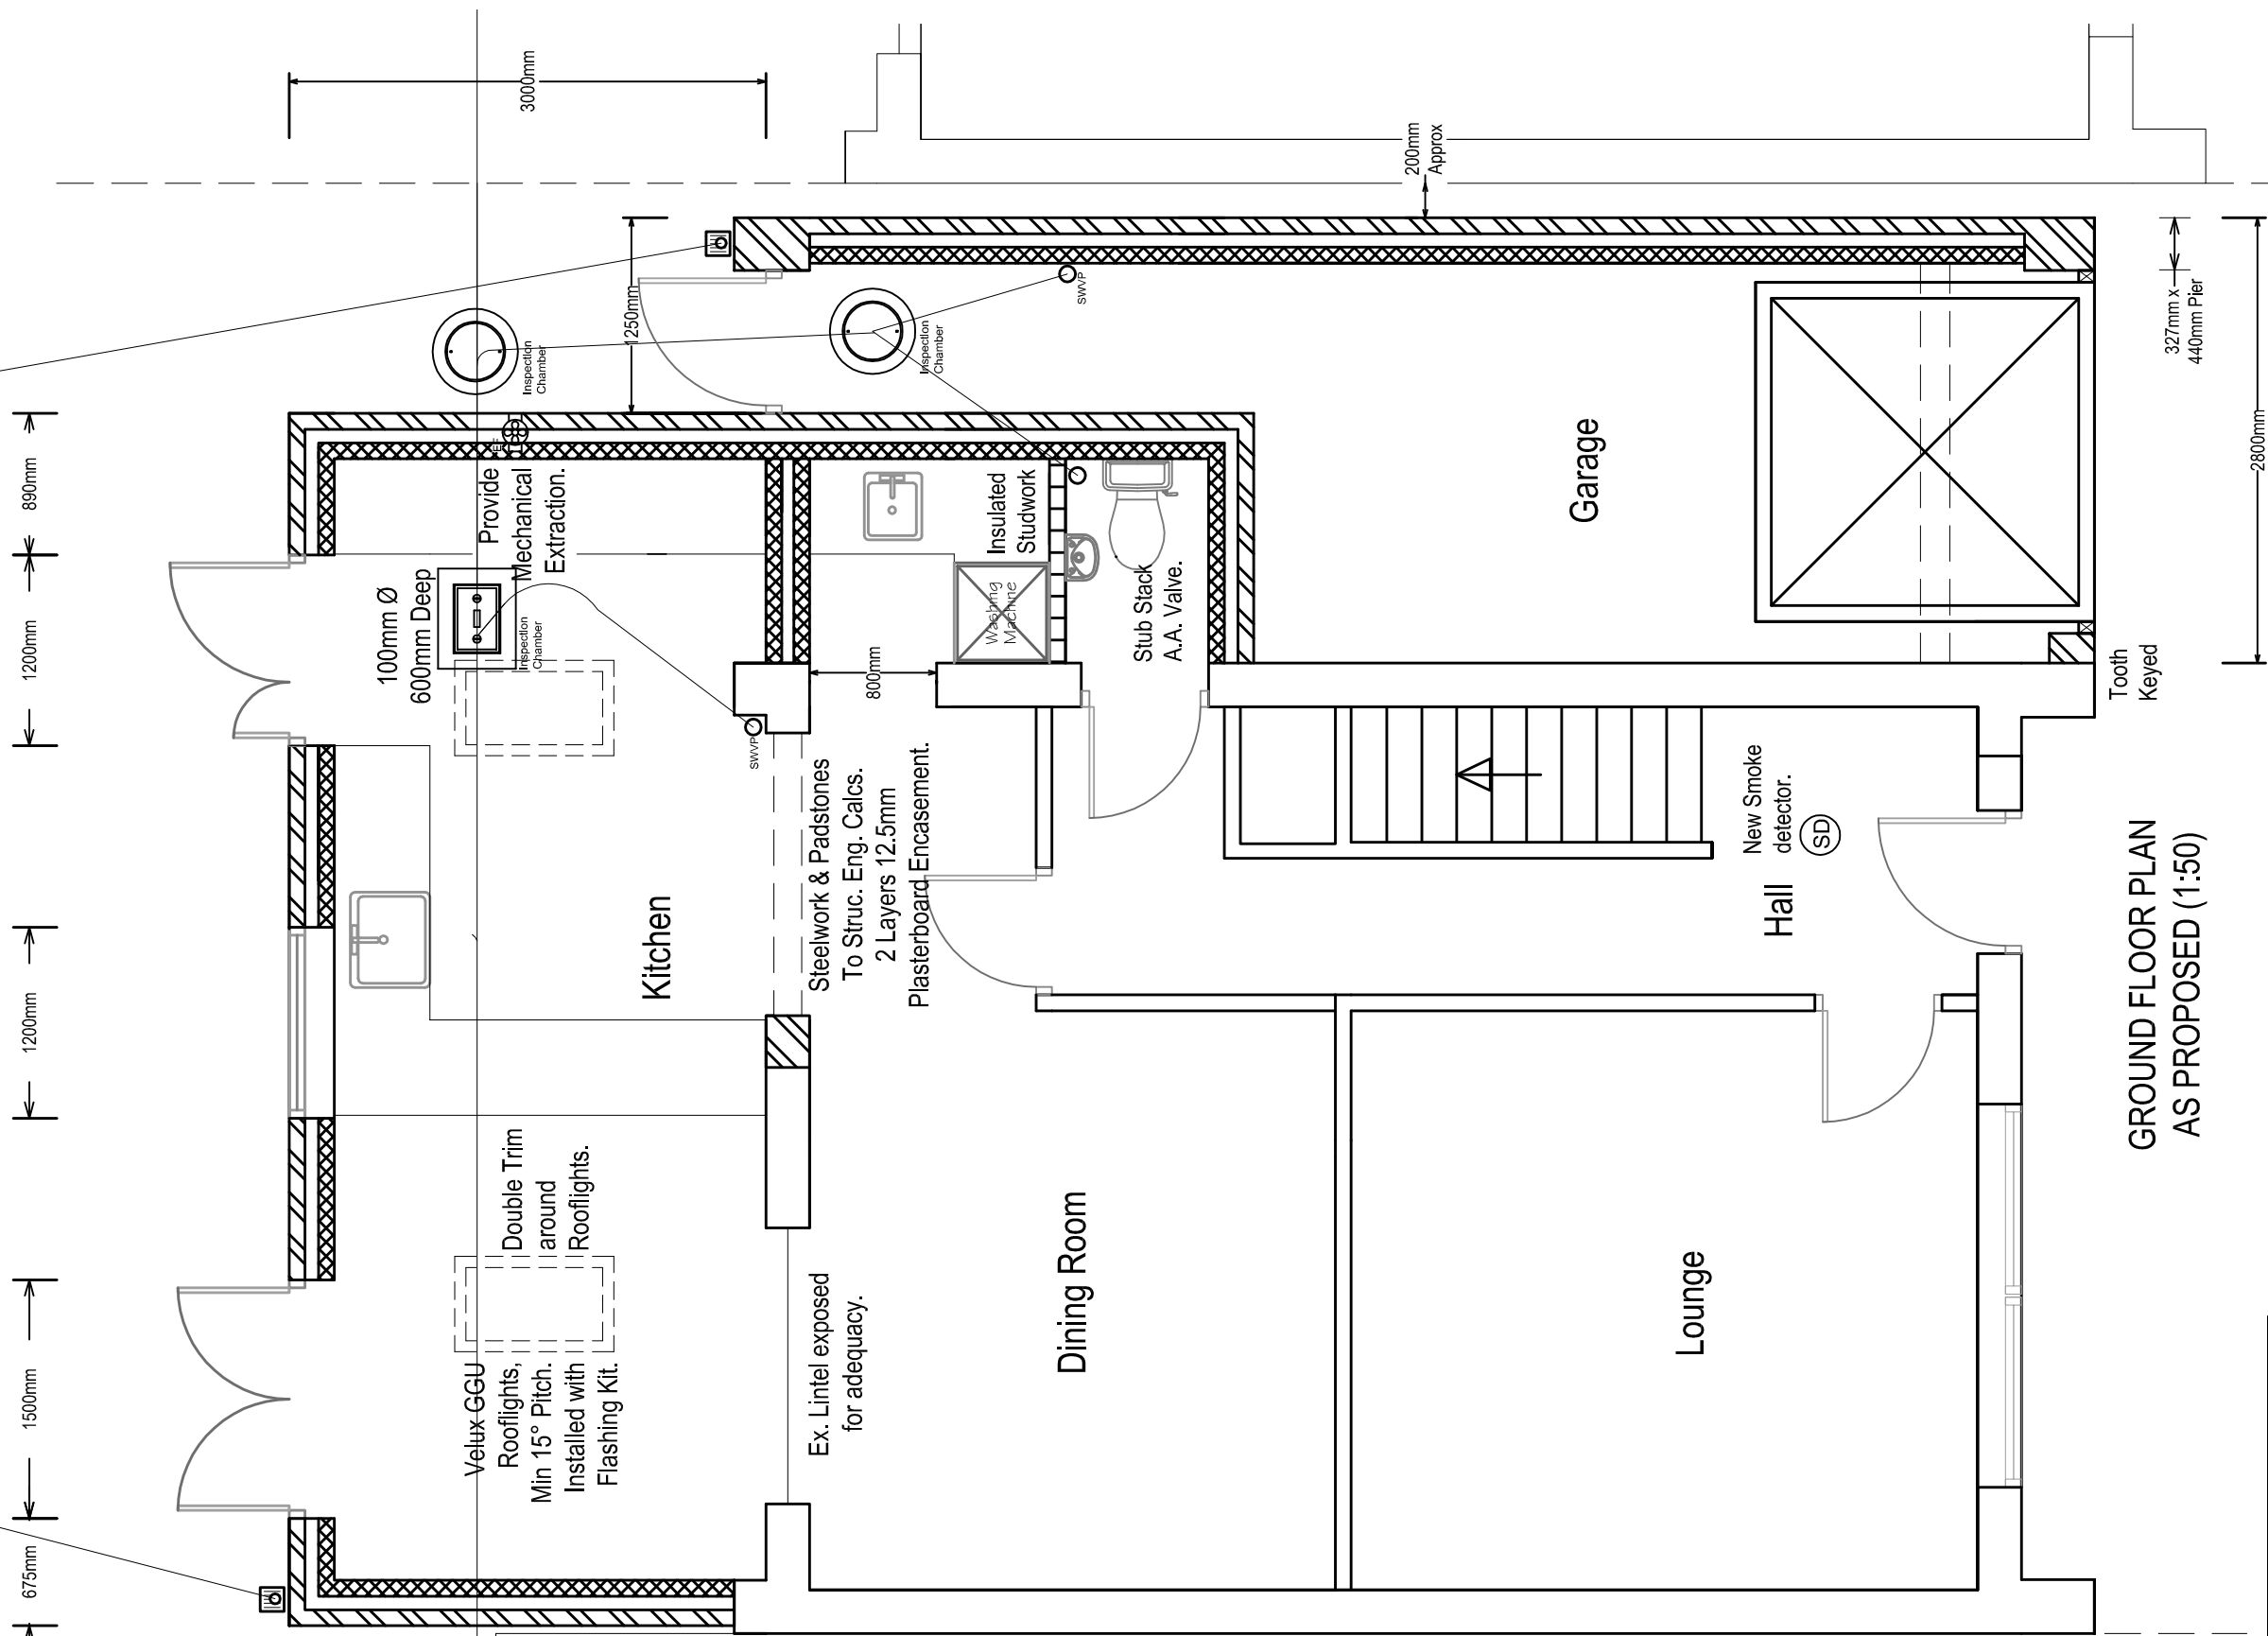

1500mm
1200mm
1200mm
890mm

100mm Ø
600mm Deep

Velux GGU
Rooflights.
Min 15° Pitch.
Installed with
Flashing Kit.

Provide
Mechanical
Extraction.

3000mm

250mm

Ex. Lintel exposed
for adequacy.

Steelwork & Padstones
To Struct. Eng. Calcs.
2 Layers 12.5mm
Plasterboard Encasement.


Washing
Machine

800mm

Dining Room

Insulated
Studwork

Stub Stack
A.A. Valve.

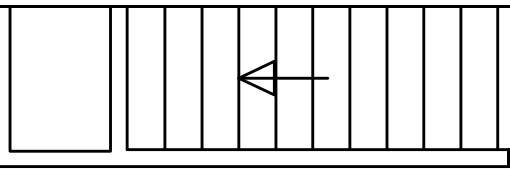

Garage

Lounge

New Smoke
detector.

Hall

(SD)

GROUND FLOOR PLAN
AS PROPOSED (1:50)

Tooth
Keyed

327mm x
440mm Pier
2800mm

200mm
Approx

Extension Design Plans
Architectural Services
 T: 07547 498861
 www.extension-design-plans.co.uk

CLIENT: Sample ADDRESS: Address Town City Postcode	PROJECT: Single Storey Extension	DWG NUMBER: 000 - 1	REVISION: A
DATE: Date 08	PURPOSE: Building Regulations		

1/100 Scale
 0 1000mm
 A3 Plot