


GROUND FLOOR PLAN
AS PROPOSED (1:50)

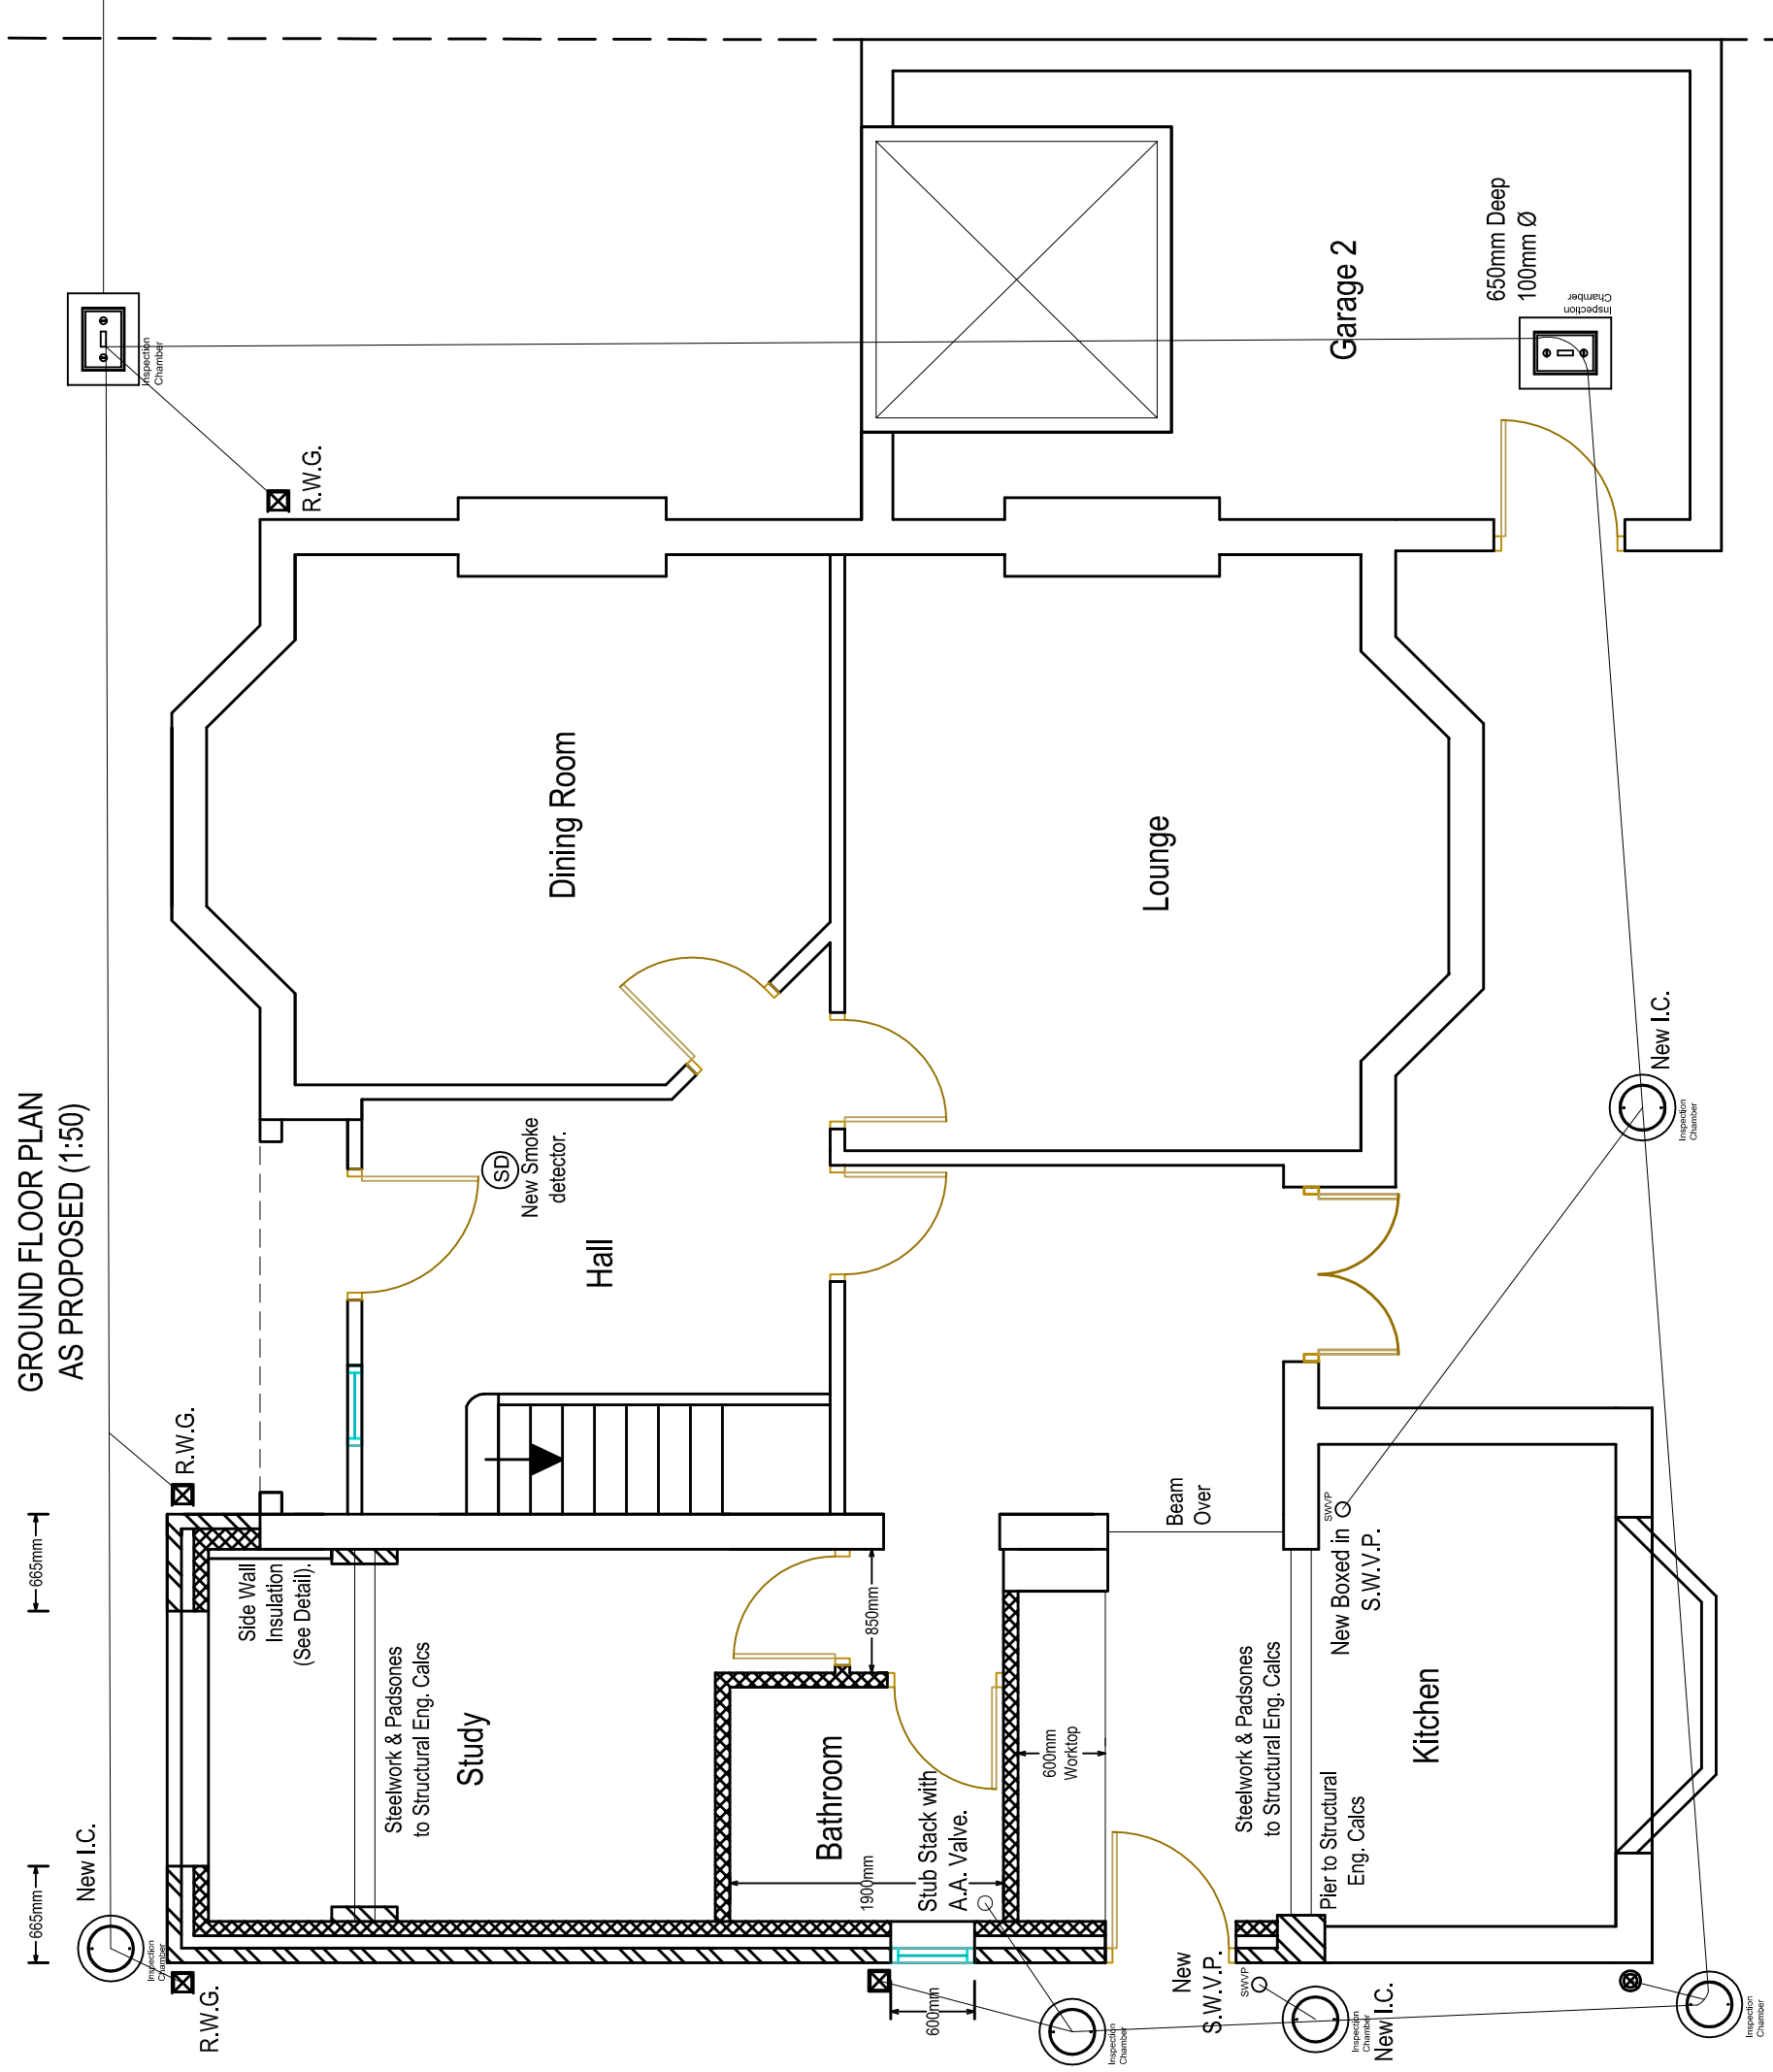

Extension Design Plans Architectural Services

T: 07547 498861

www.extension-design-plans.co.uk

CLIENT:
Sample
ADDRESS:
Address
Town
City
Postcode

PROJECT:
Double Storey
Extension
DWO NUMBER:
000 - 1
REVISION:
A
PURPOSE:
Building Regulations

DATE:
Date 08

A3 Plot
1/100 Scale
0 1000mm